


Legend:

- Indicates portion of elevated promenade that is public. Width is 6' wide unless otherwise indicated
- Note: The Lot footprint of each unit projects to area under the elevated walkway unless otherwise indicated

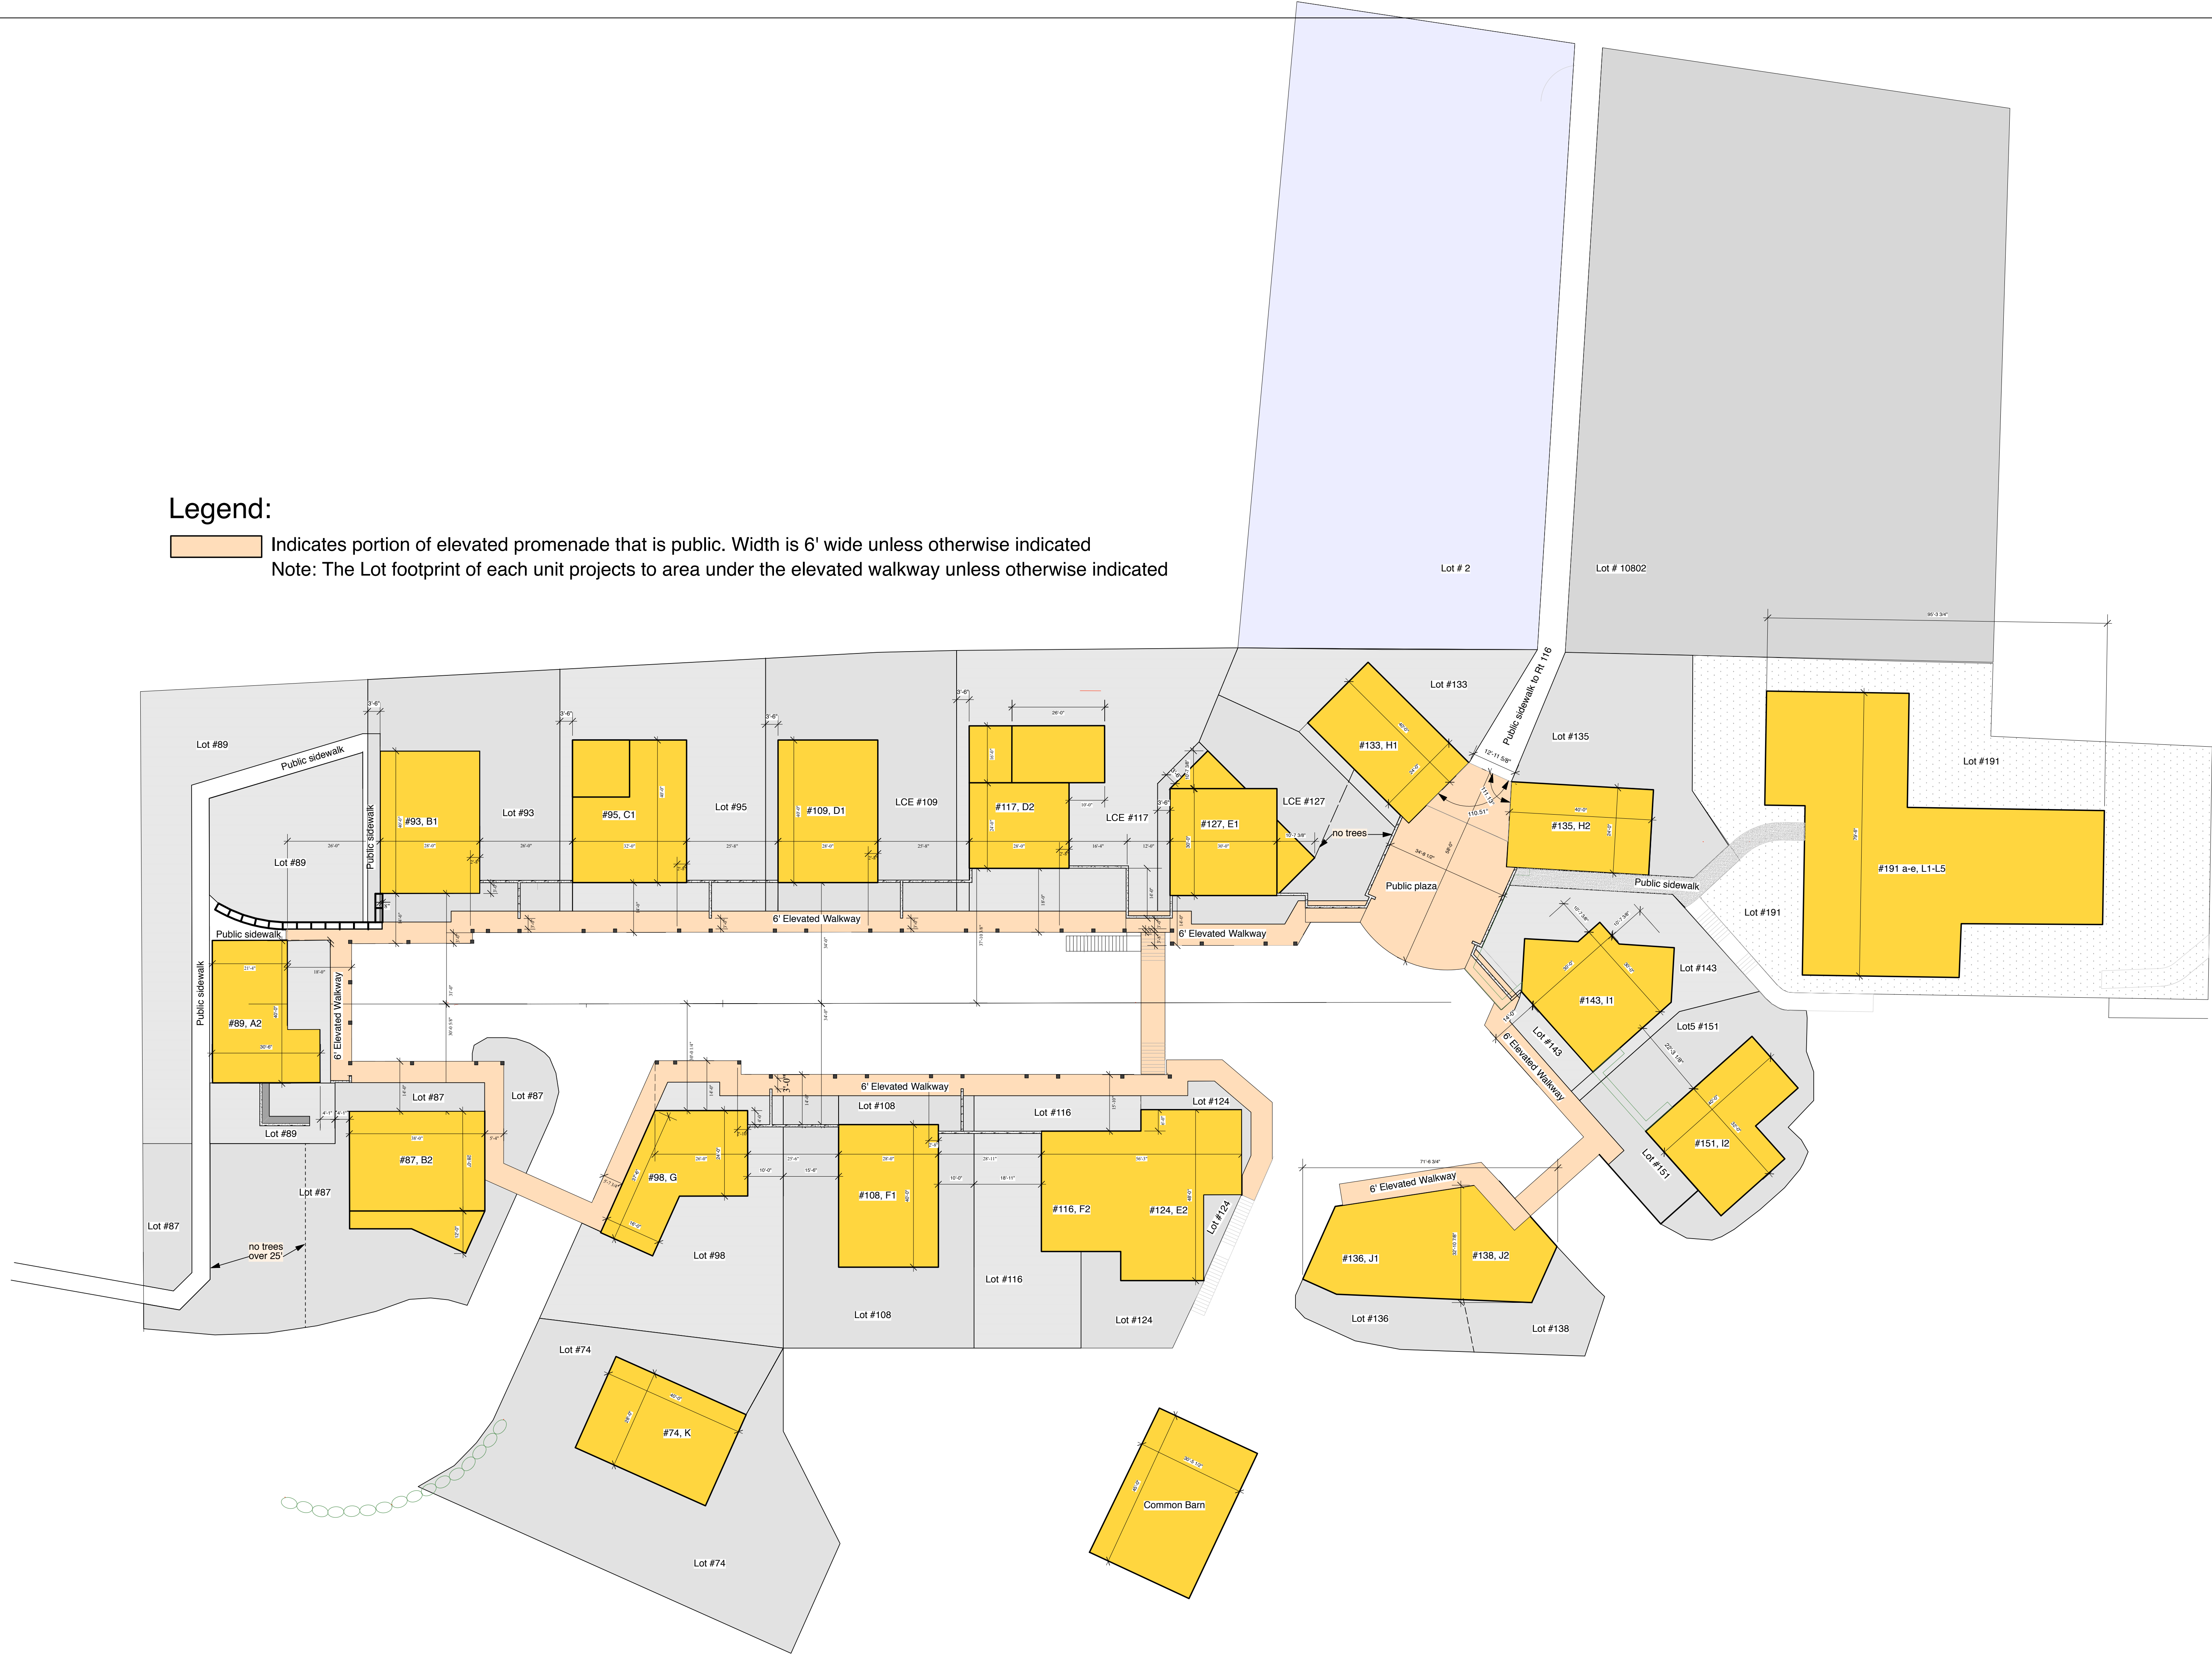

DRAWING TITLE	Green Street Building and Lot Layout
SCALE	1" = 20'
DATE	4.29.2011
DRAWING NUMBER	